


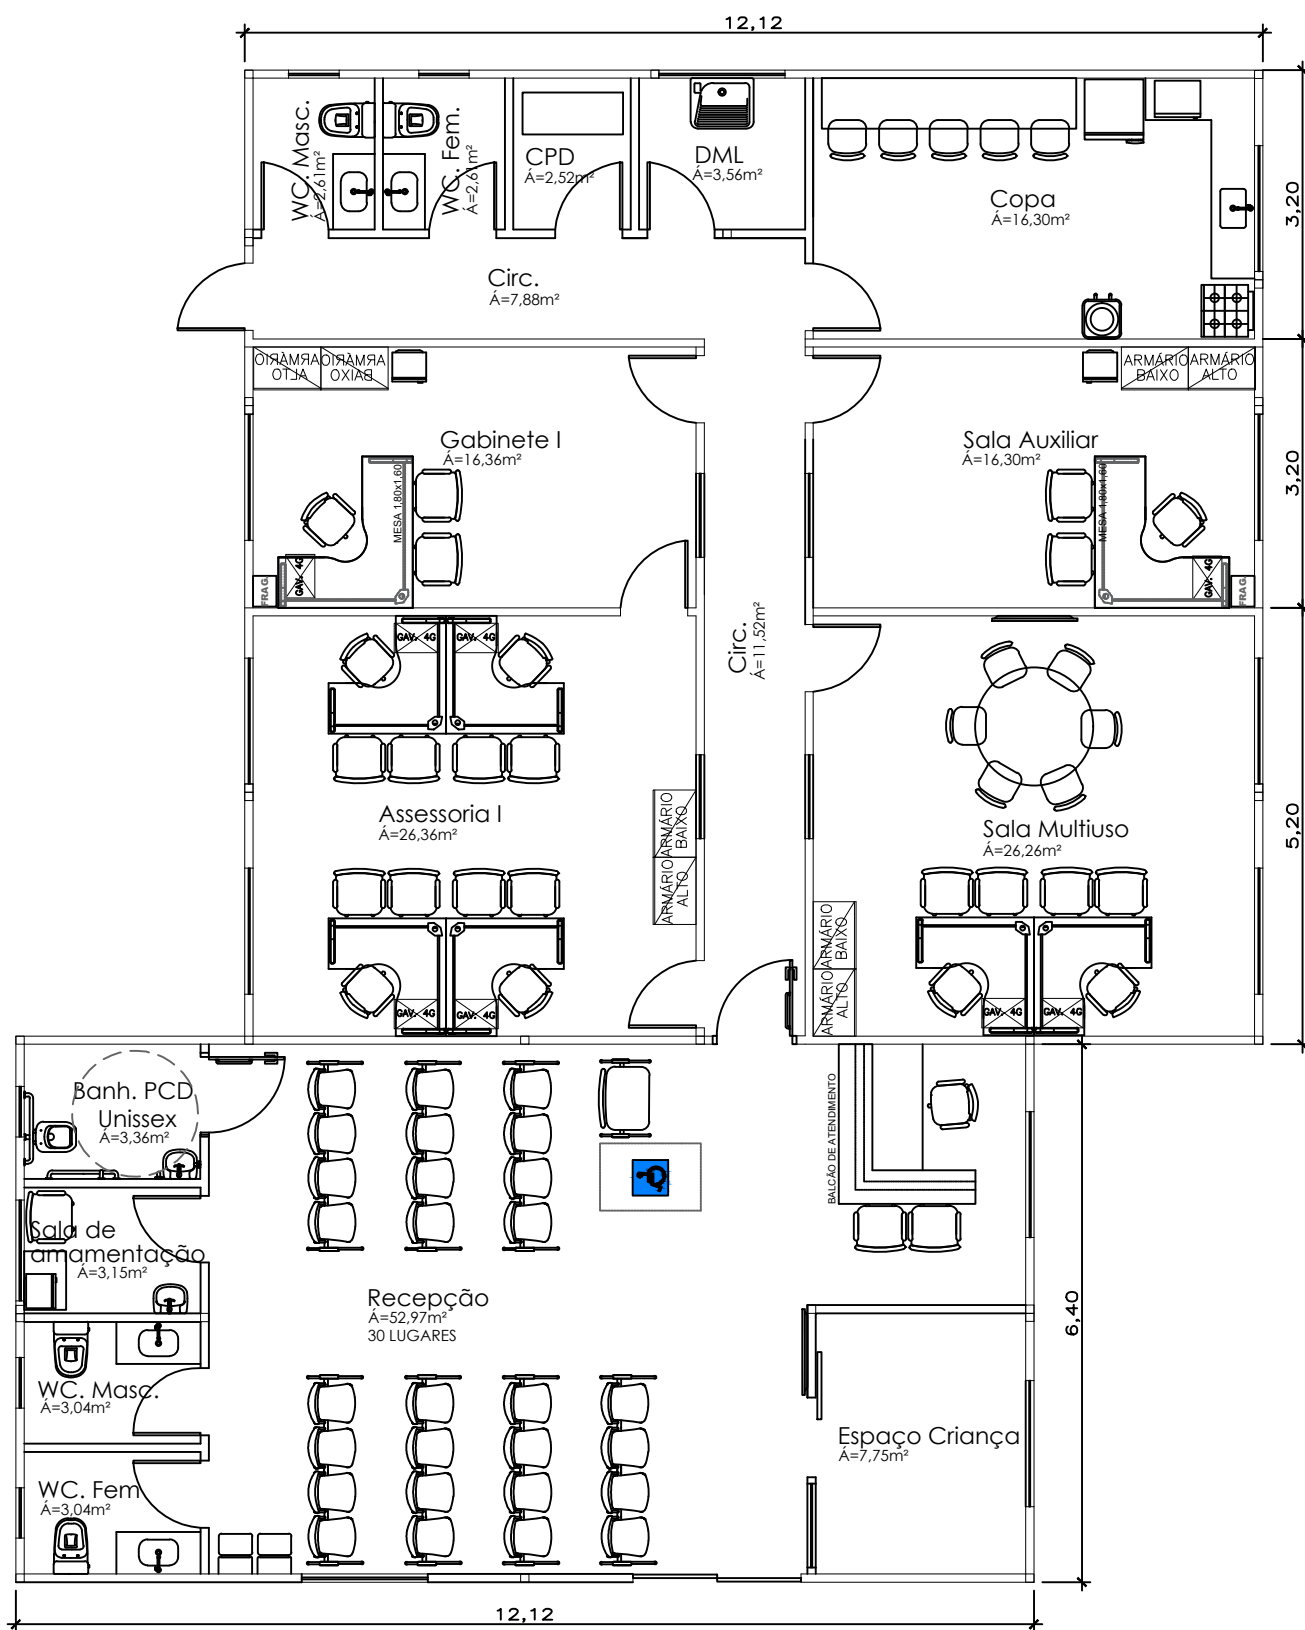

Á. CONSTRUIDA: 218,42 m²